


ETAP II
ETAP III

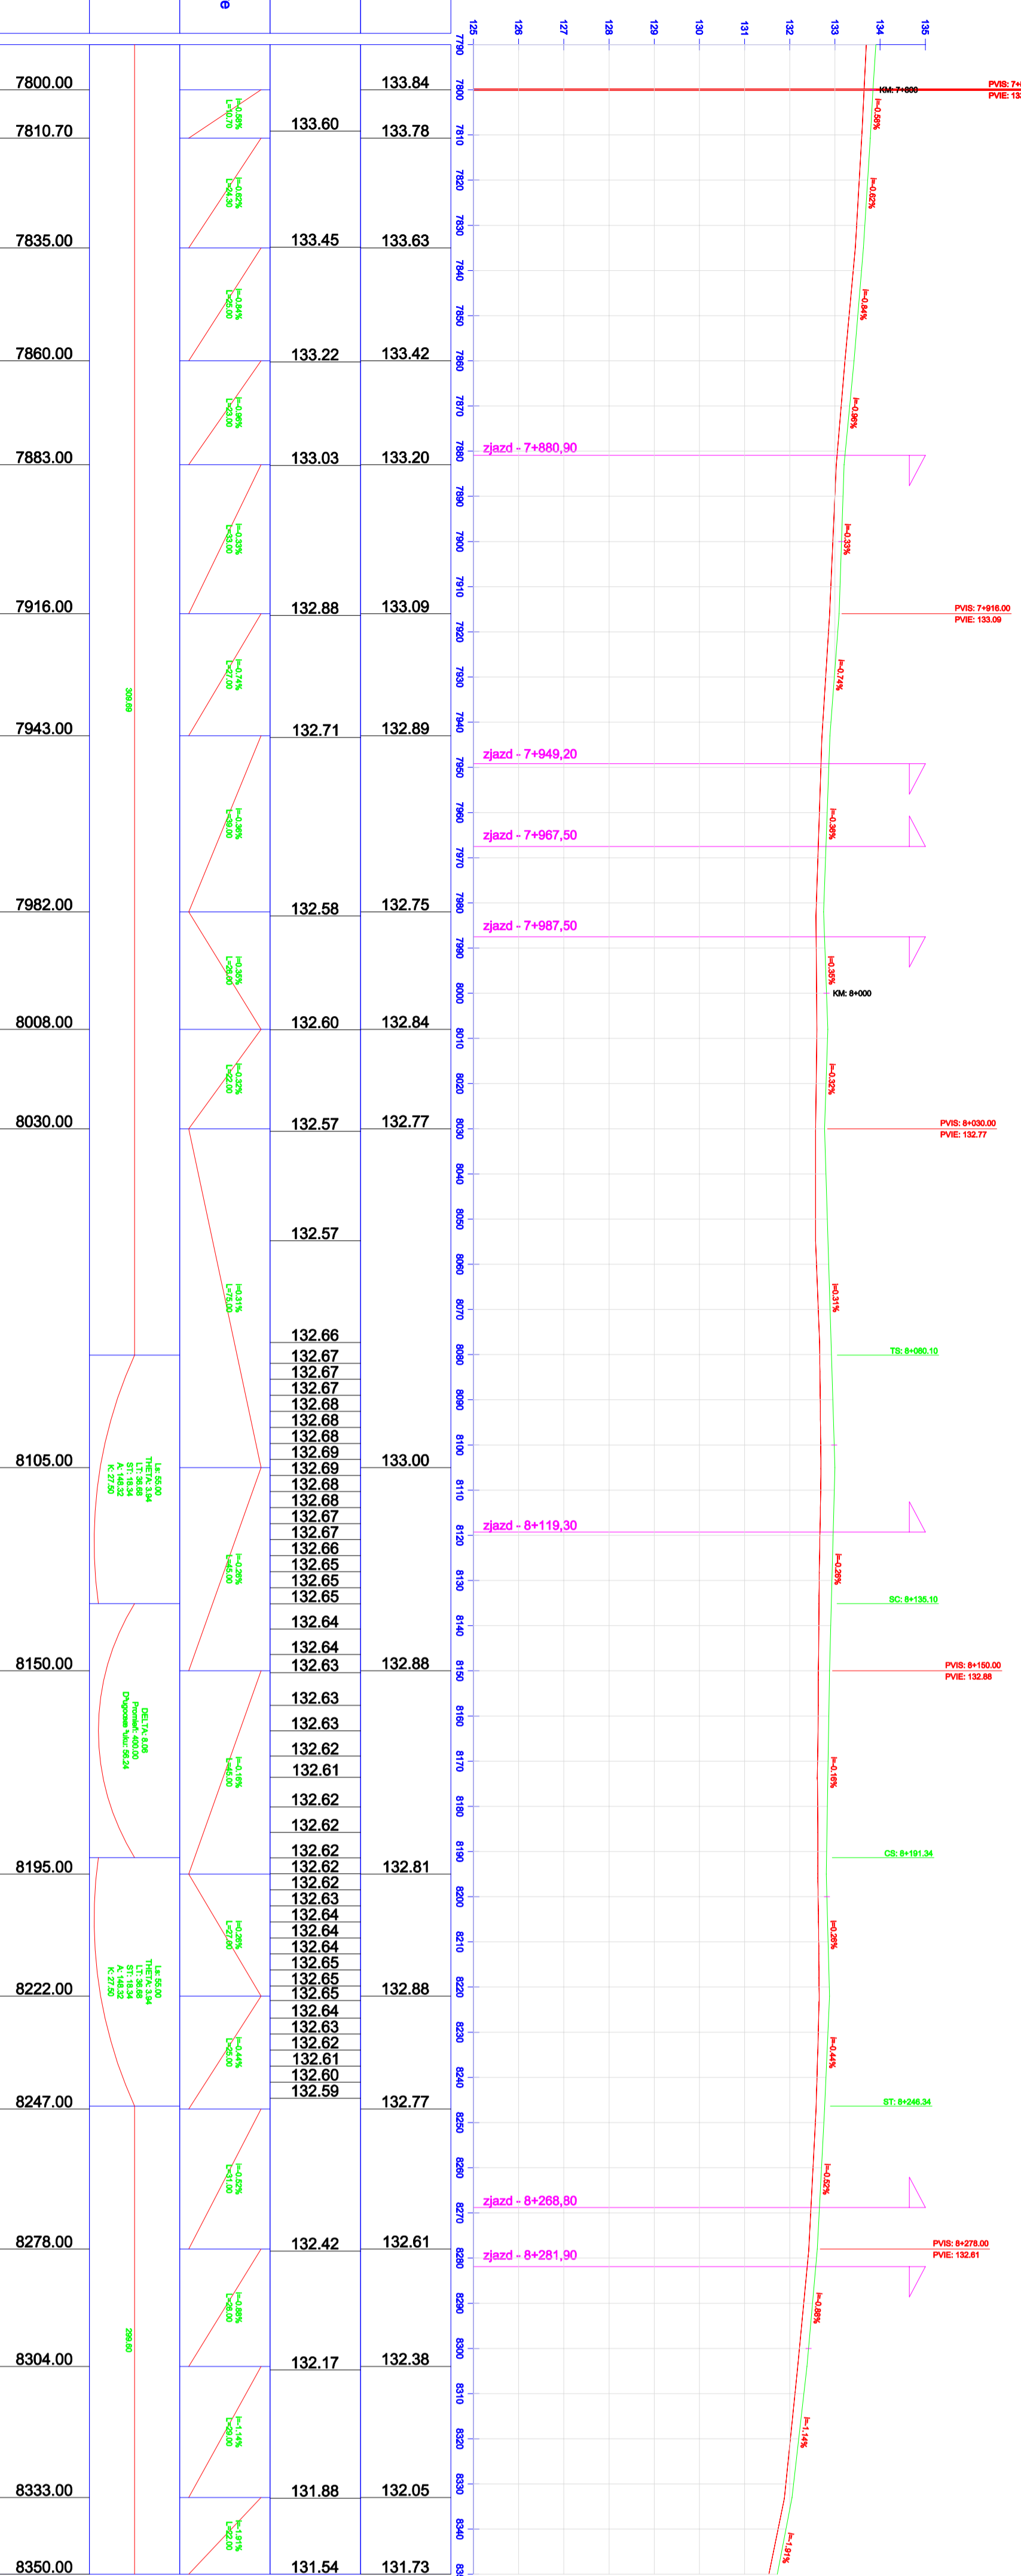


INZDRÓG s.c.
 ul. Koronowska 5
 01-440 Sępolno Kościelne

PROJEKT BUDOWLANY
 mgr inż. Wiesław Liszyński

PROFIL PODLUZNY - ETAP III